

# ROCHESTER ST. TO NICHOLAS ST. INTERCHANGES

## SHORT LISTED ALTERNATIVES

### SKETCHES 26-1 & 26-2

1. DO NOTHING


2. MINOR MODIFICATIONS

– SEE BOXES 24/26/27/28 ON CORRIDOR ANALYSIS COMPOSITE PLAN FOR INDIVIDUAL INTERCHANGE ALTERNATIVES


3. MAJOR MODIFICATIONS

– SEE SKETCHES BELOW  
 – SEE BOXES 24/26/27/28 ON CORRIDOR ANALYSIS COMPOSITE PLAN FOR INDIVIDUAL INTERCHANGE ALTERNATIVES

SKETCH 27-1: CONTINUOUS SERVICE ROAD ALTERNATIVE 1: INTERCHANGE RAMPS RATIONALIZED

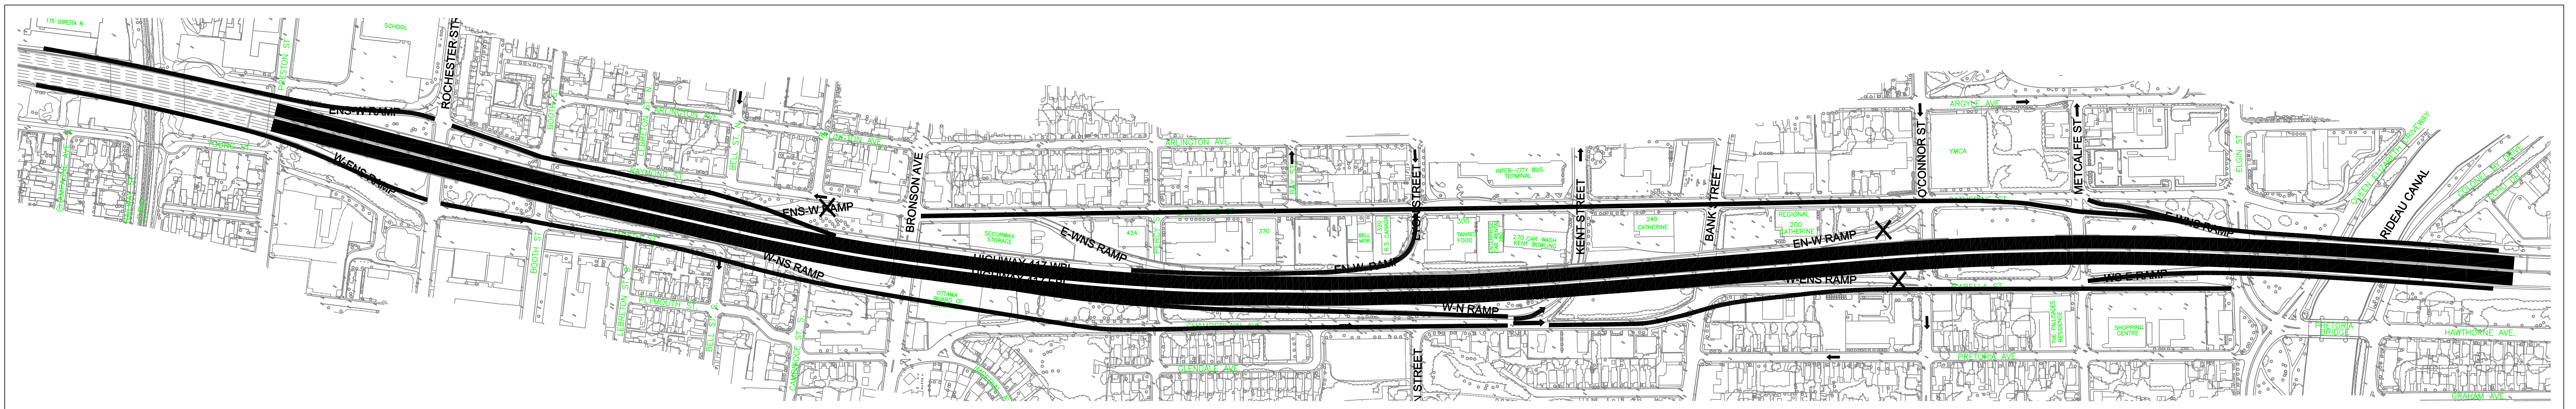

SKETCH 27-2: SEMI-CONTINUOUS SERVICE ROAD ALTERNATIVE 2: INTERCHANGE RAMPS RATIONALIZED

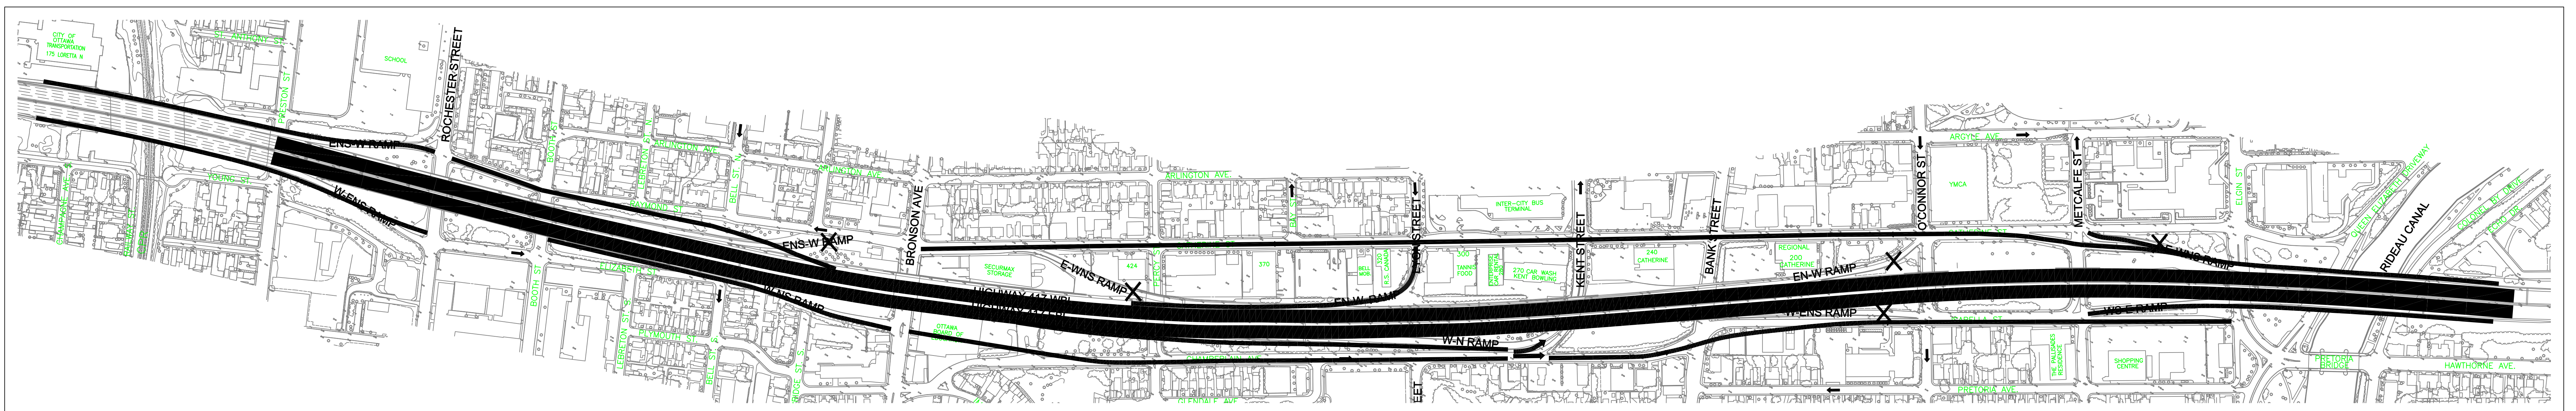

100 Water Street  
 4th Floor  
 Toronto, Ontario  
 M5H 4A7  
 Tel: 416-325-1500  
 Fax: 416-325-1501  
 Email: info@ontario.ca

SCALE



HIGHWAY 417, FROM HIGHWAY 416 TO ANDERSON ROAD  
 PRELIMINARY DESIGN STUDY AND ENVIRONMENTAL ASSESSMENT

C.W.P. 663-93-00